




ROOSEVELT BOULEVARD IMPROVEMENTS





Before

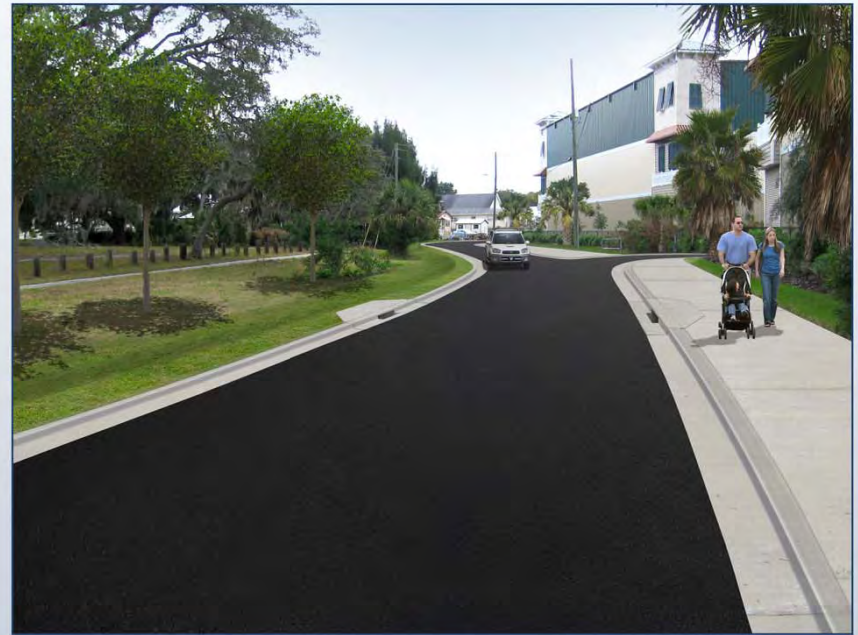

After

**Roosevelt Boulevard
Looking South**

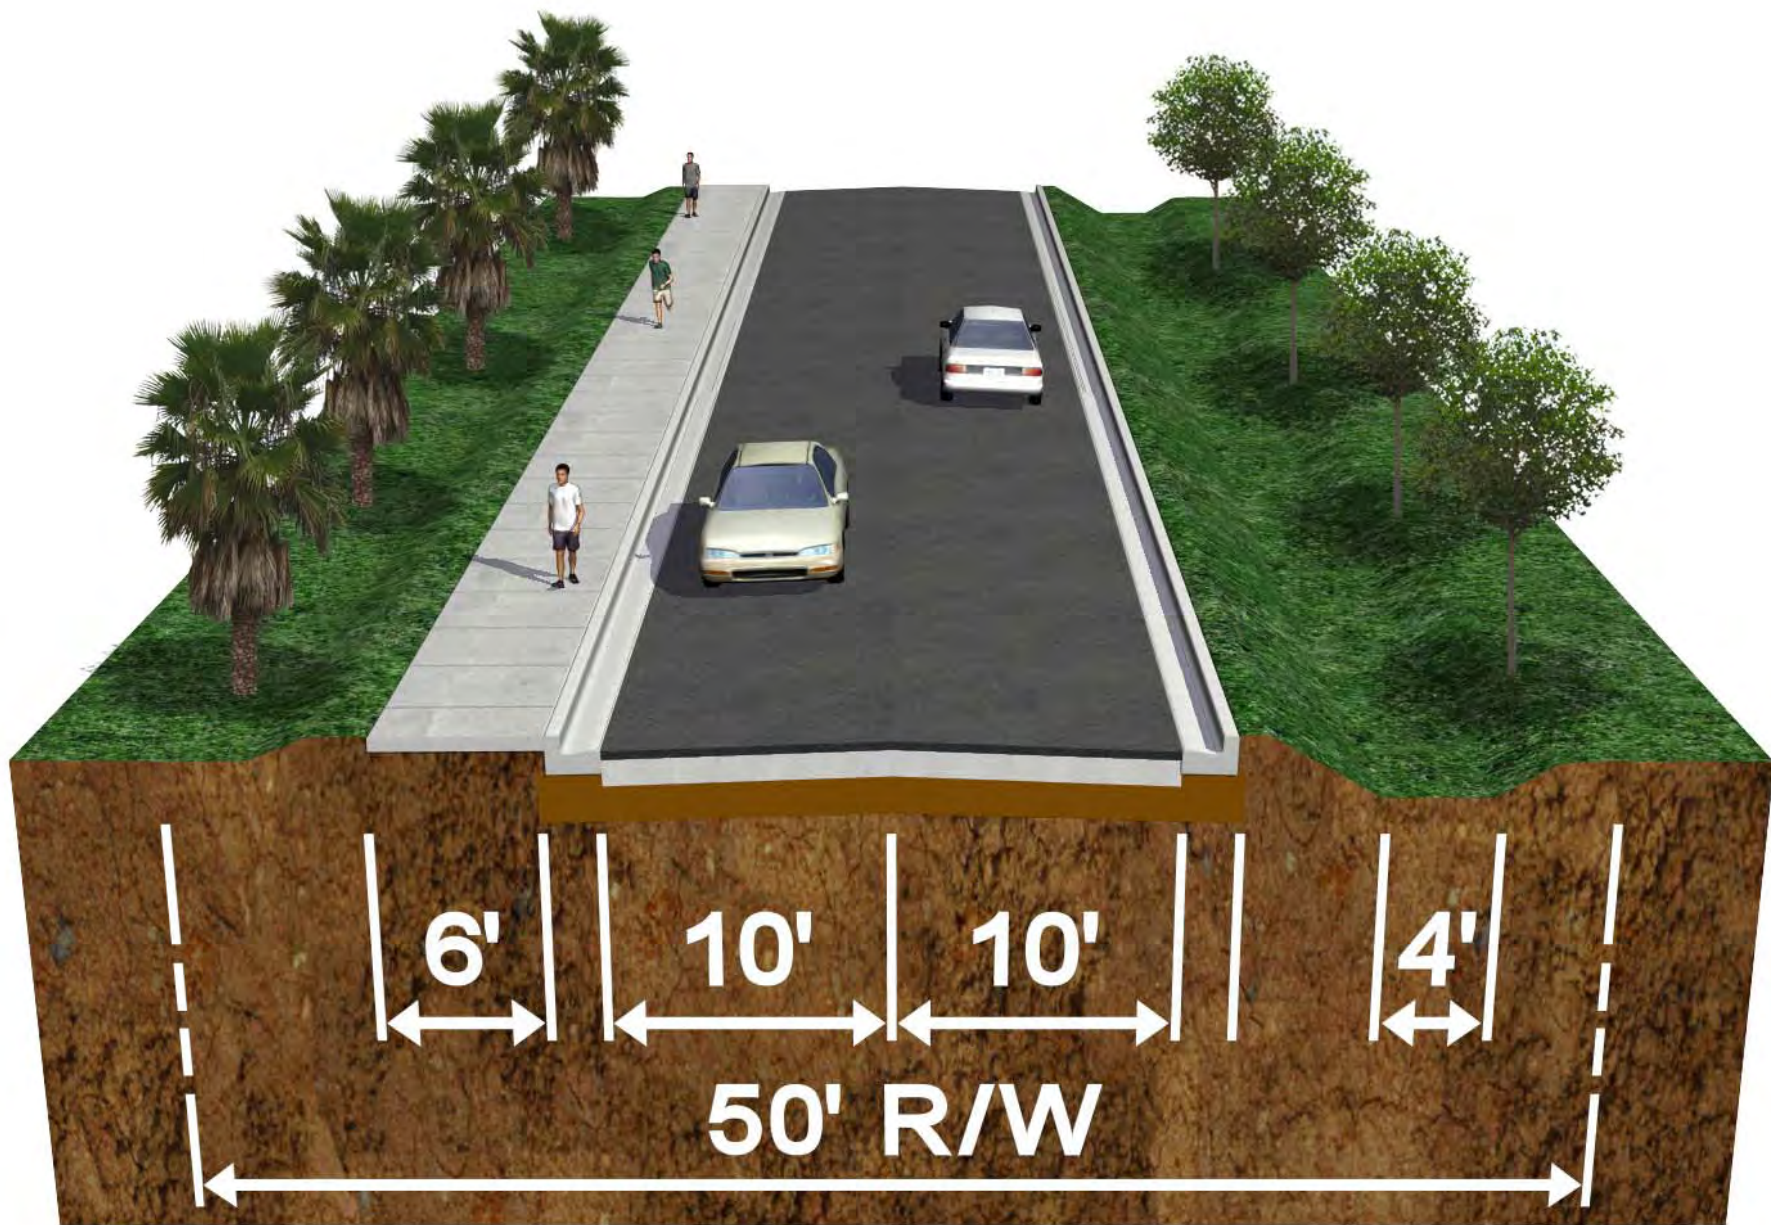

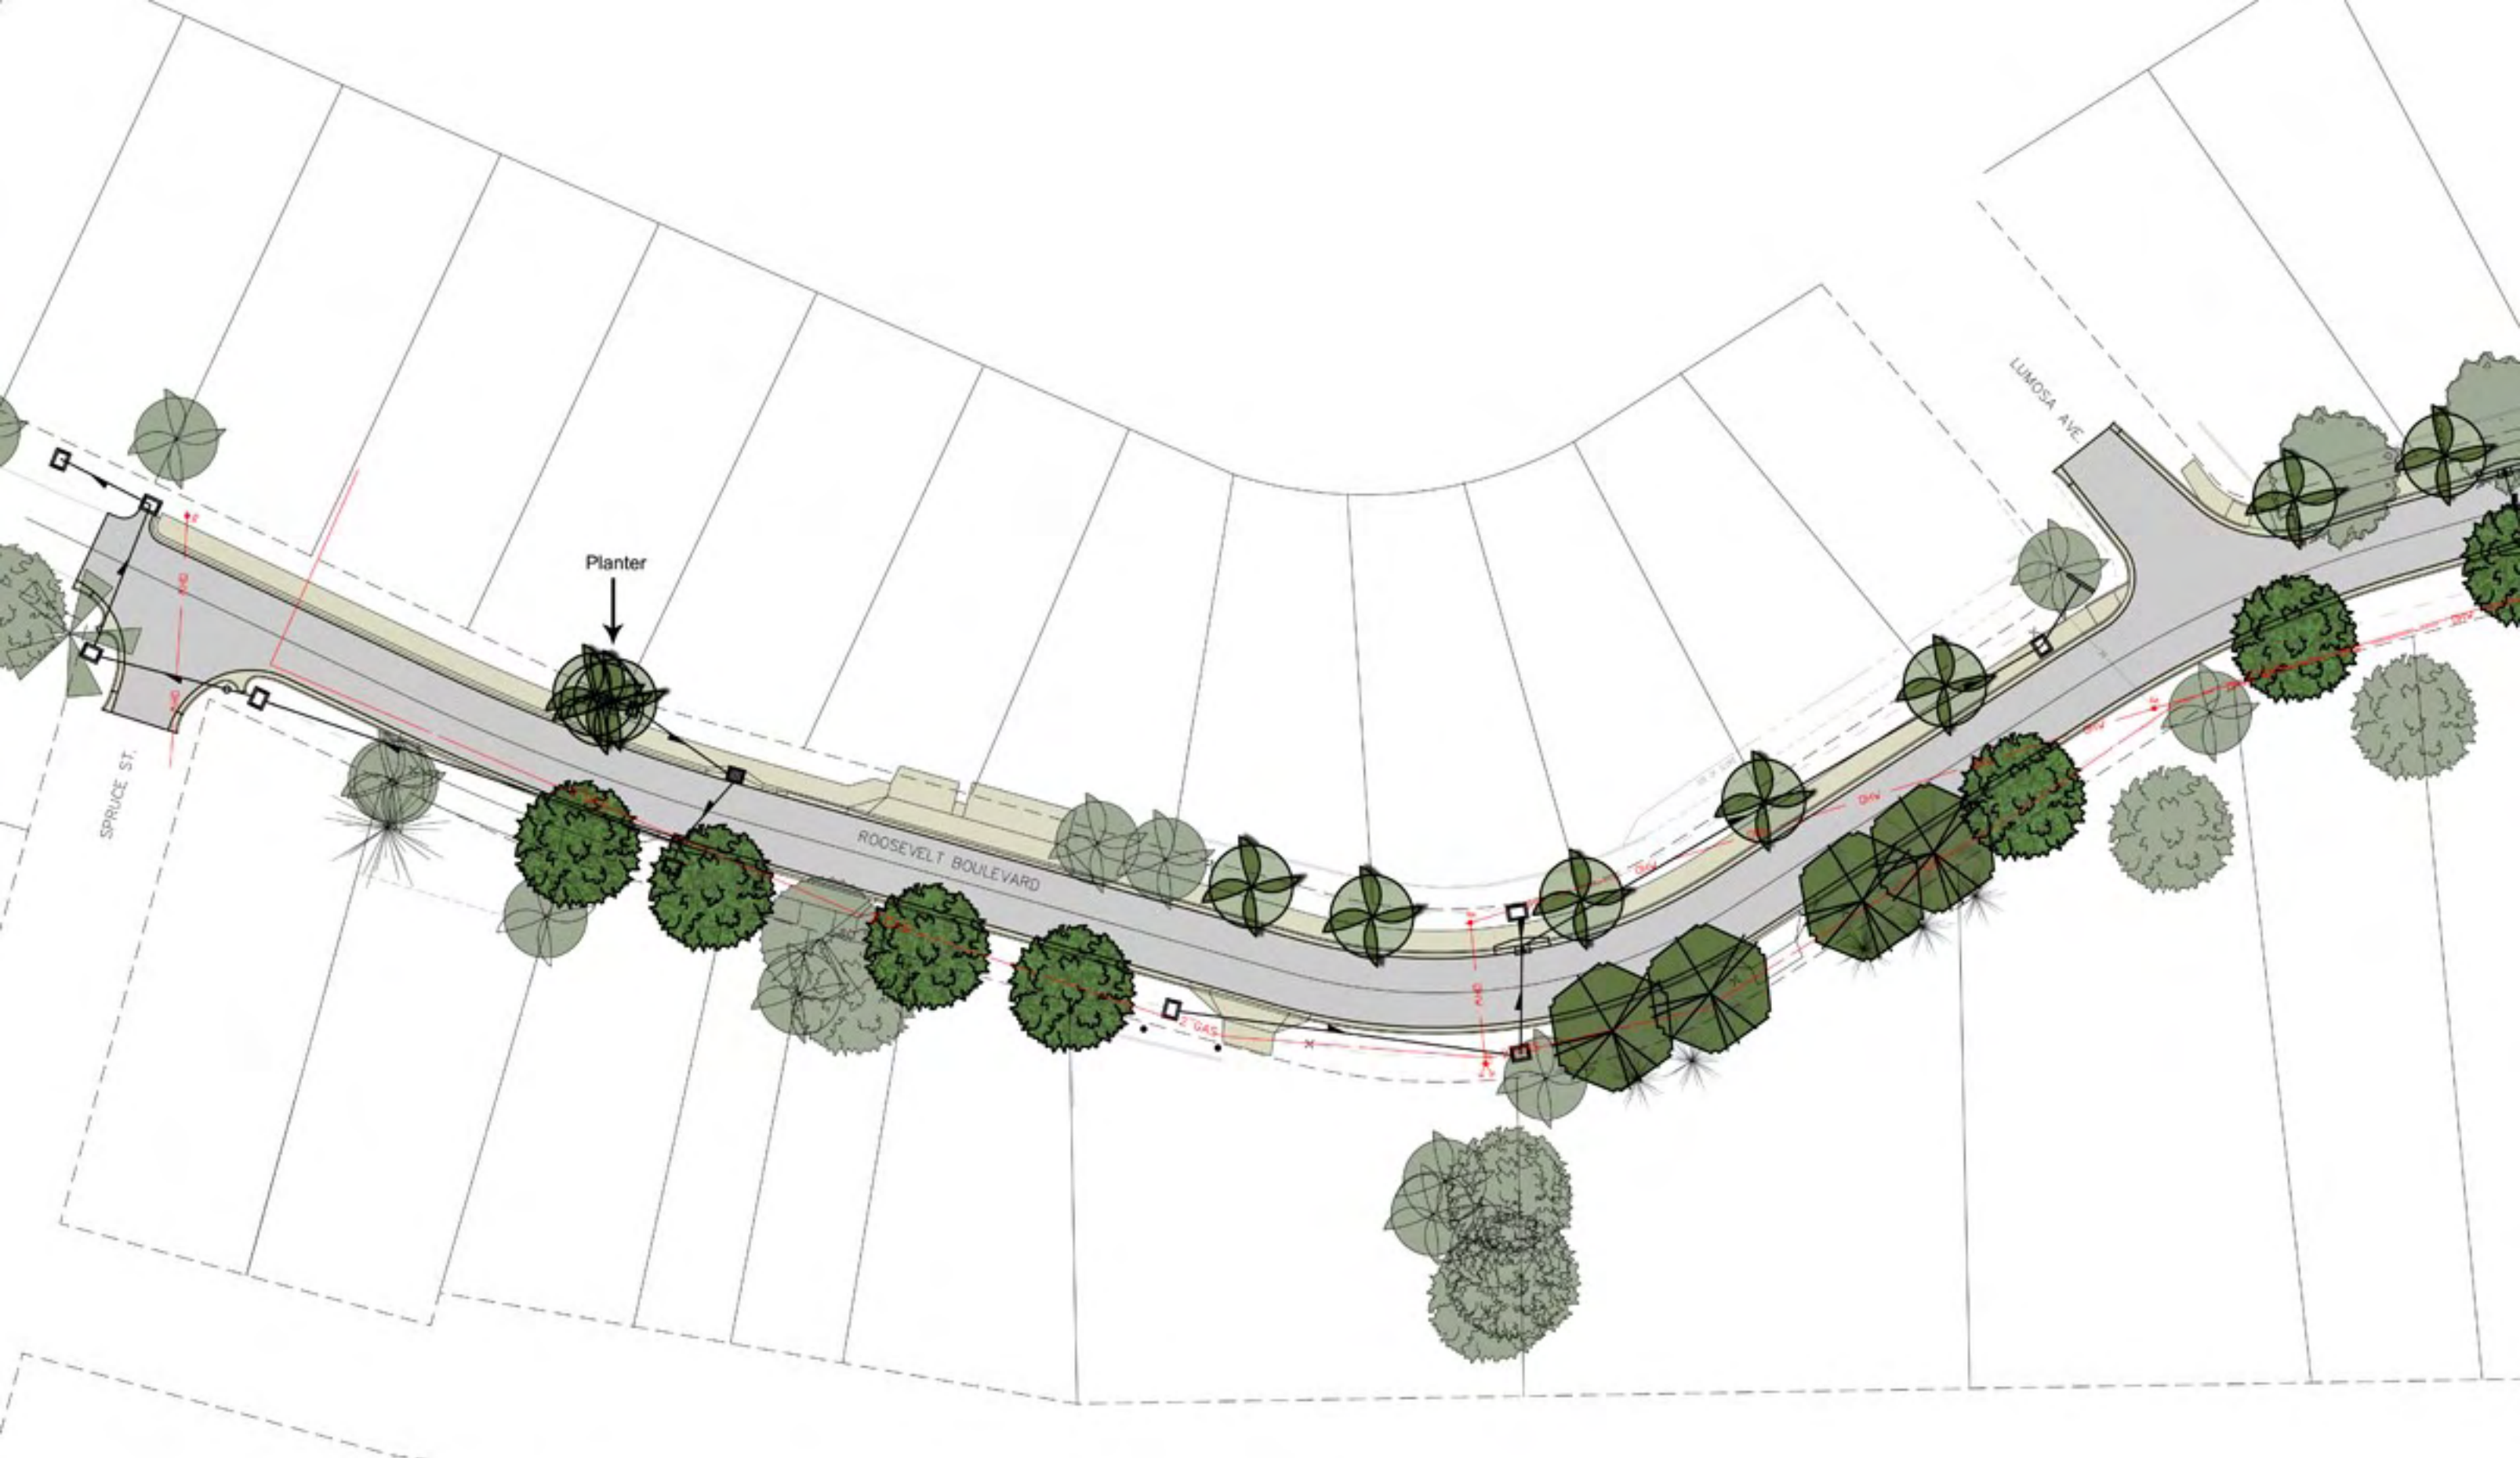

ROOSEVELT BOULEVARD LANDSCAPE CONCEPT PLAN

TARPON SPRINGS, FL



Removing several palms
and replacing as many as
possible.

Planter

Planter

-  EXISTING TREES
-  PROPOSED LIVE OAK TREE
-  PROPOSED CABBAGE PALM
-  PROPOSED BUTTWOOD TREE
-  PROPOSED COASTAL PRIVOT



Scale: 1"=20'-0"