



KEY

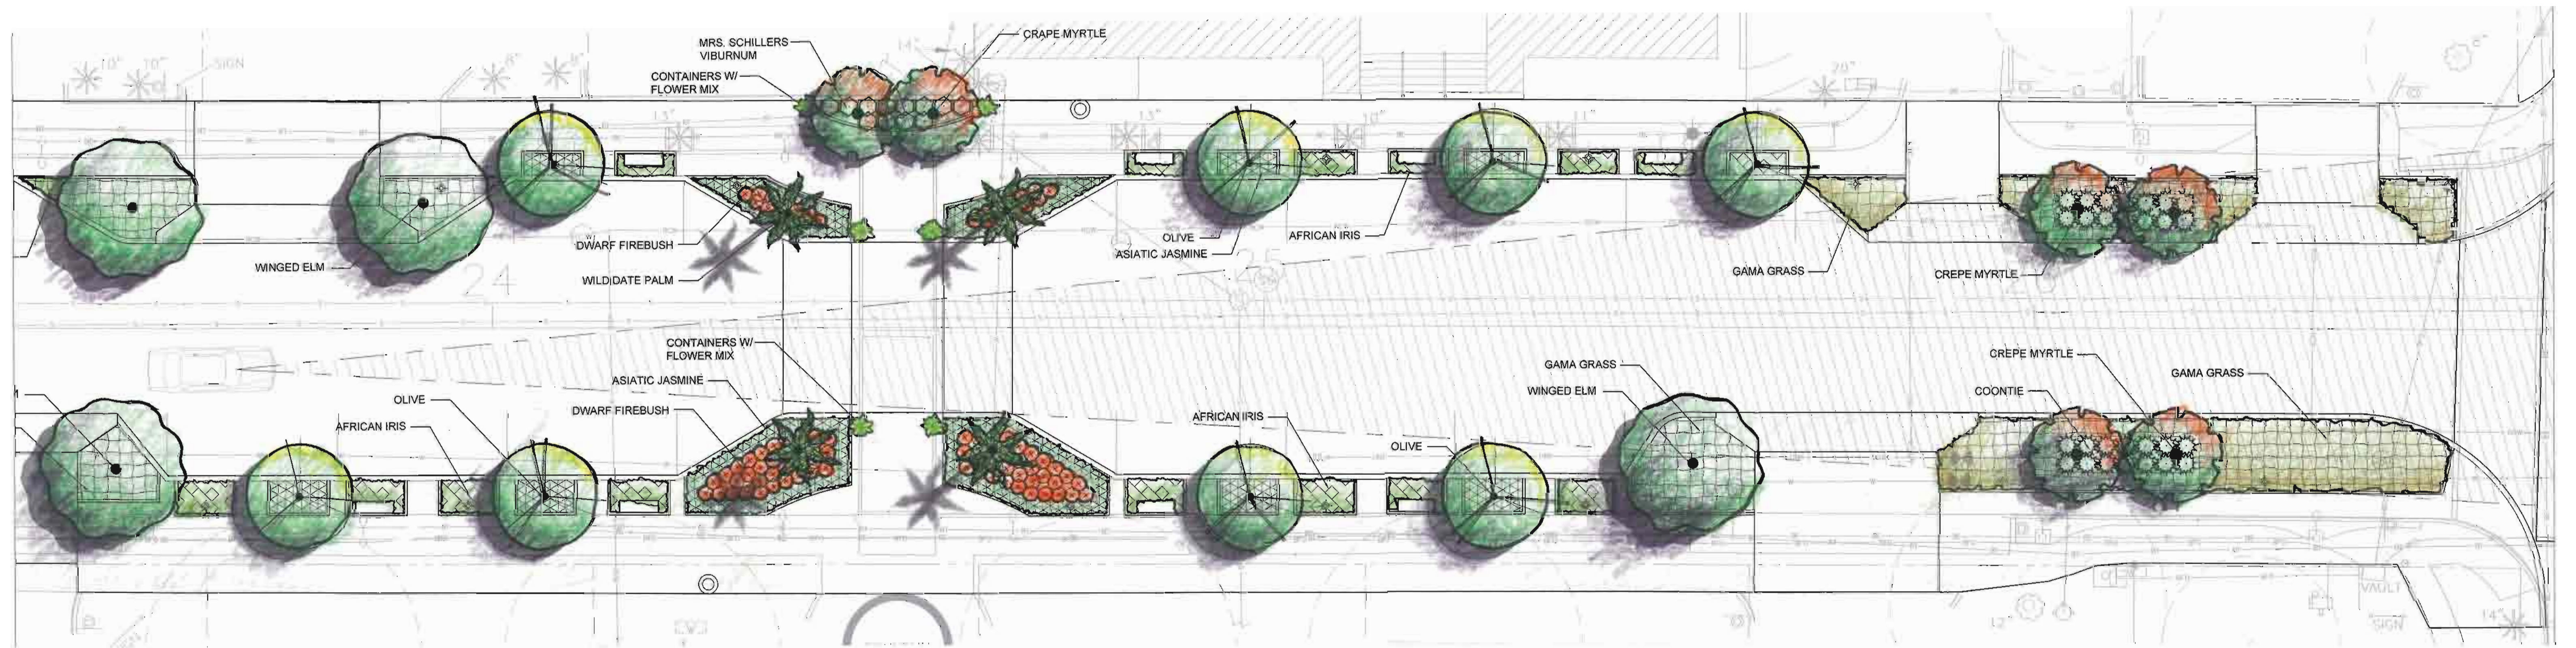

LEMON STREET  
Tarpon Springs, Fl.

AREA 4 PLANTING PLAN

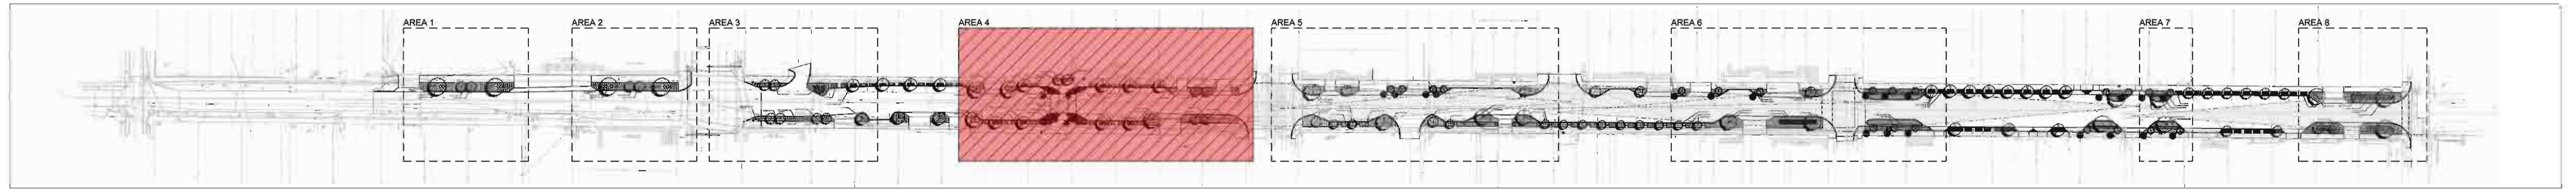